


SEALS:

CONSULTANTS:

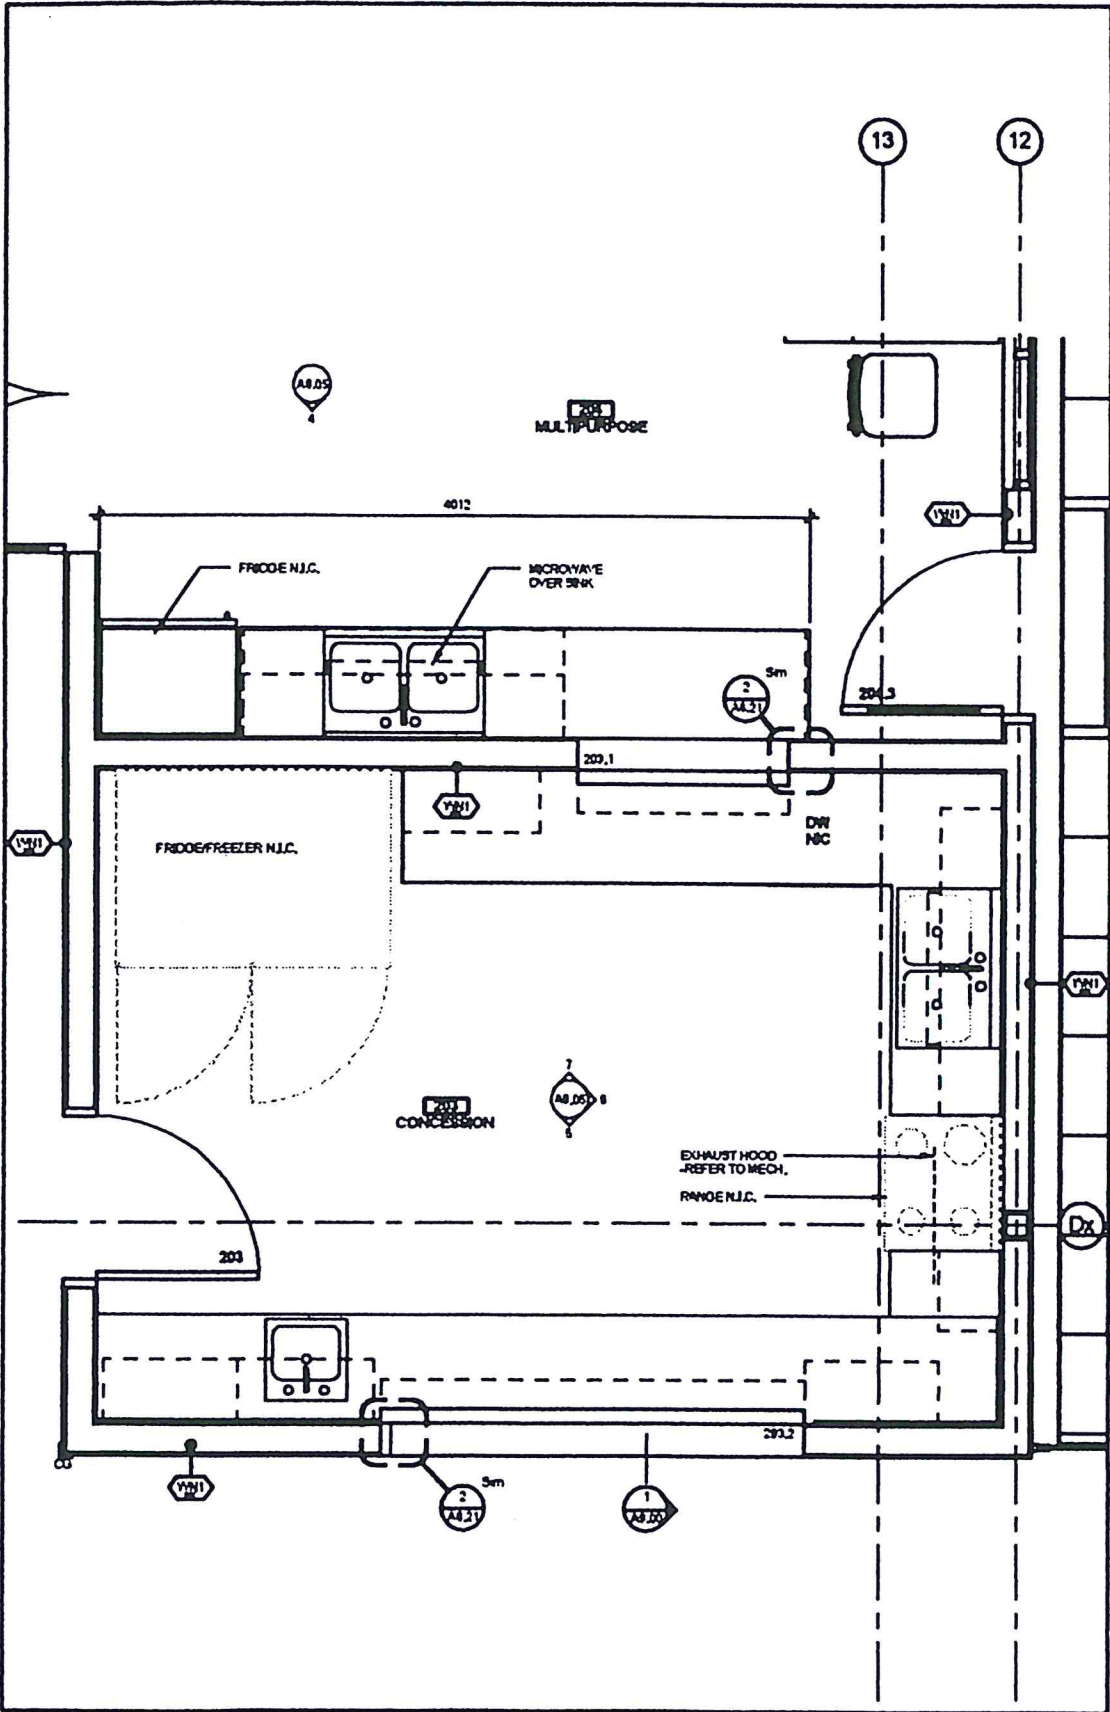

3 CONCESSION PARTIAL PLAN

A2.01 SCALE: 1:25